



SITUACIJA - POSTOJEĆE STANJE

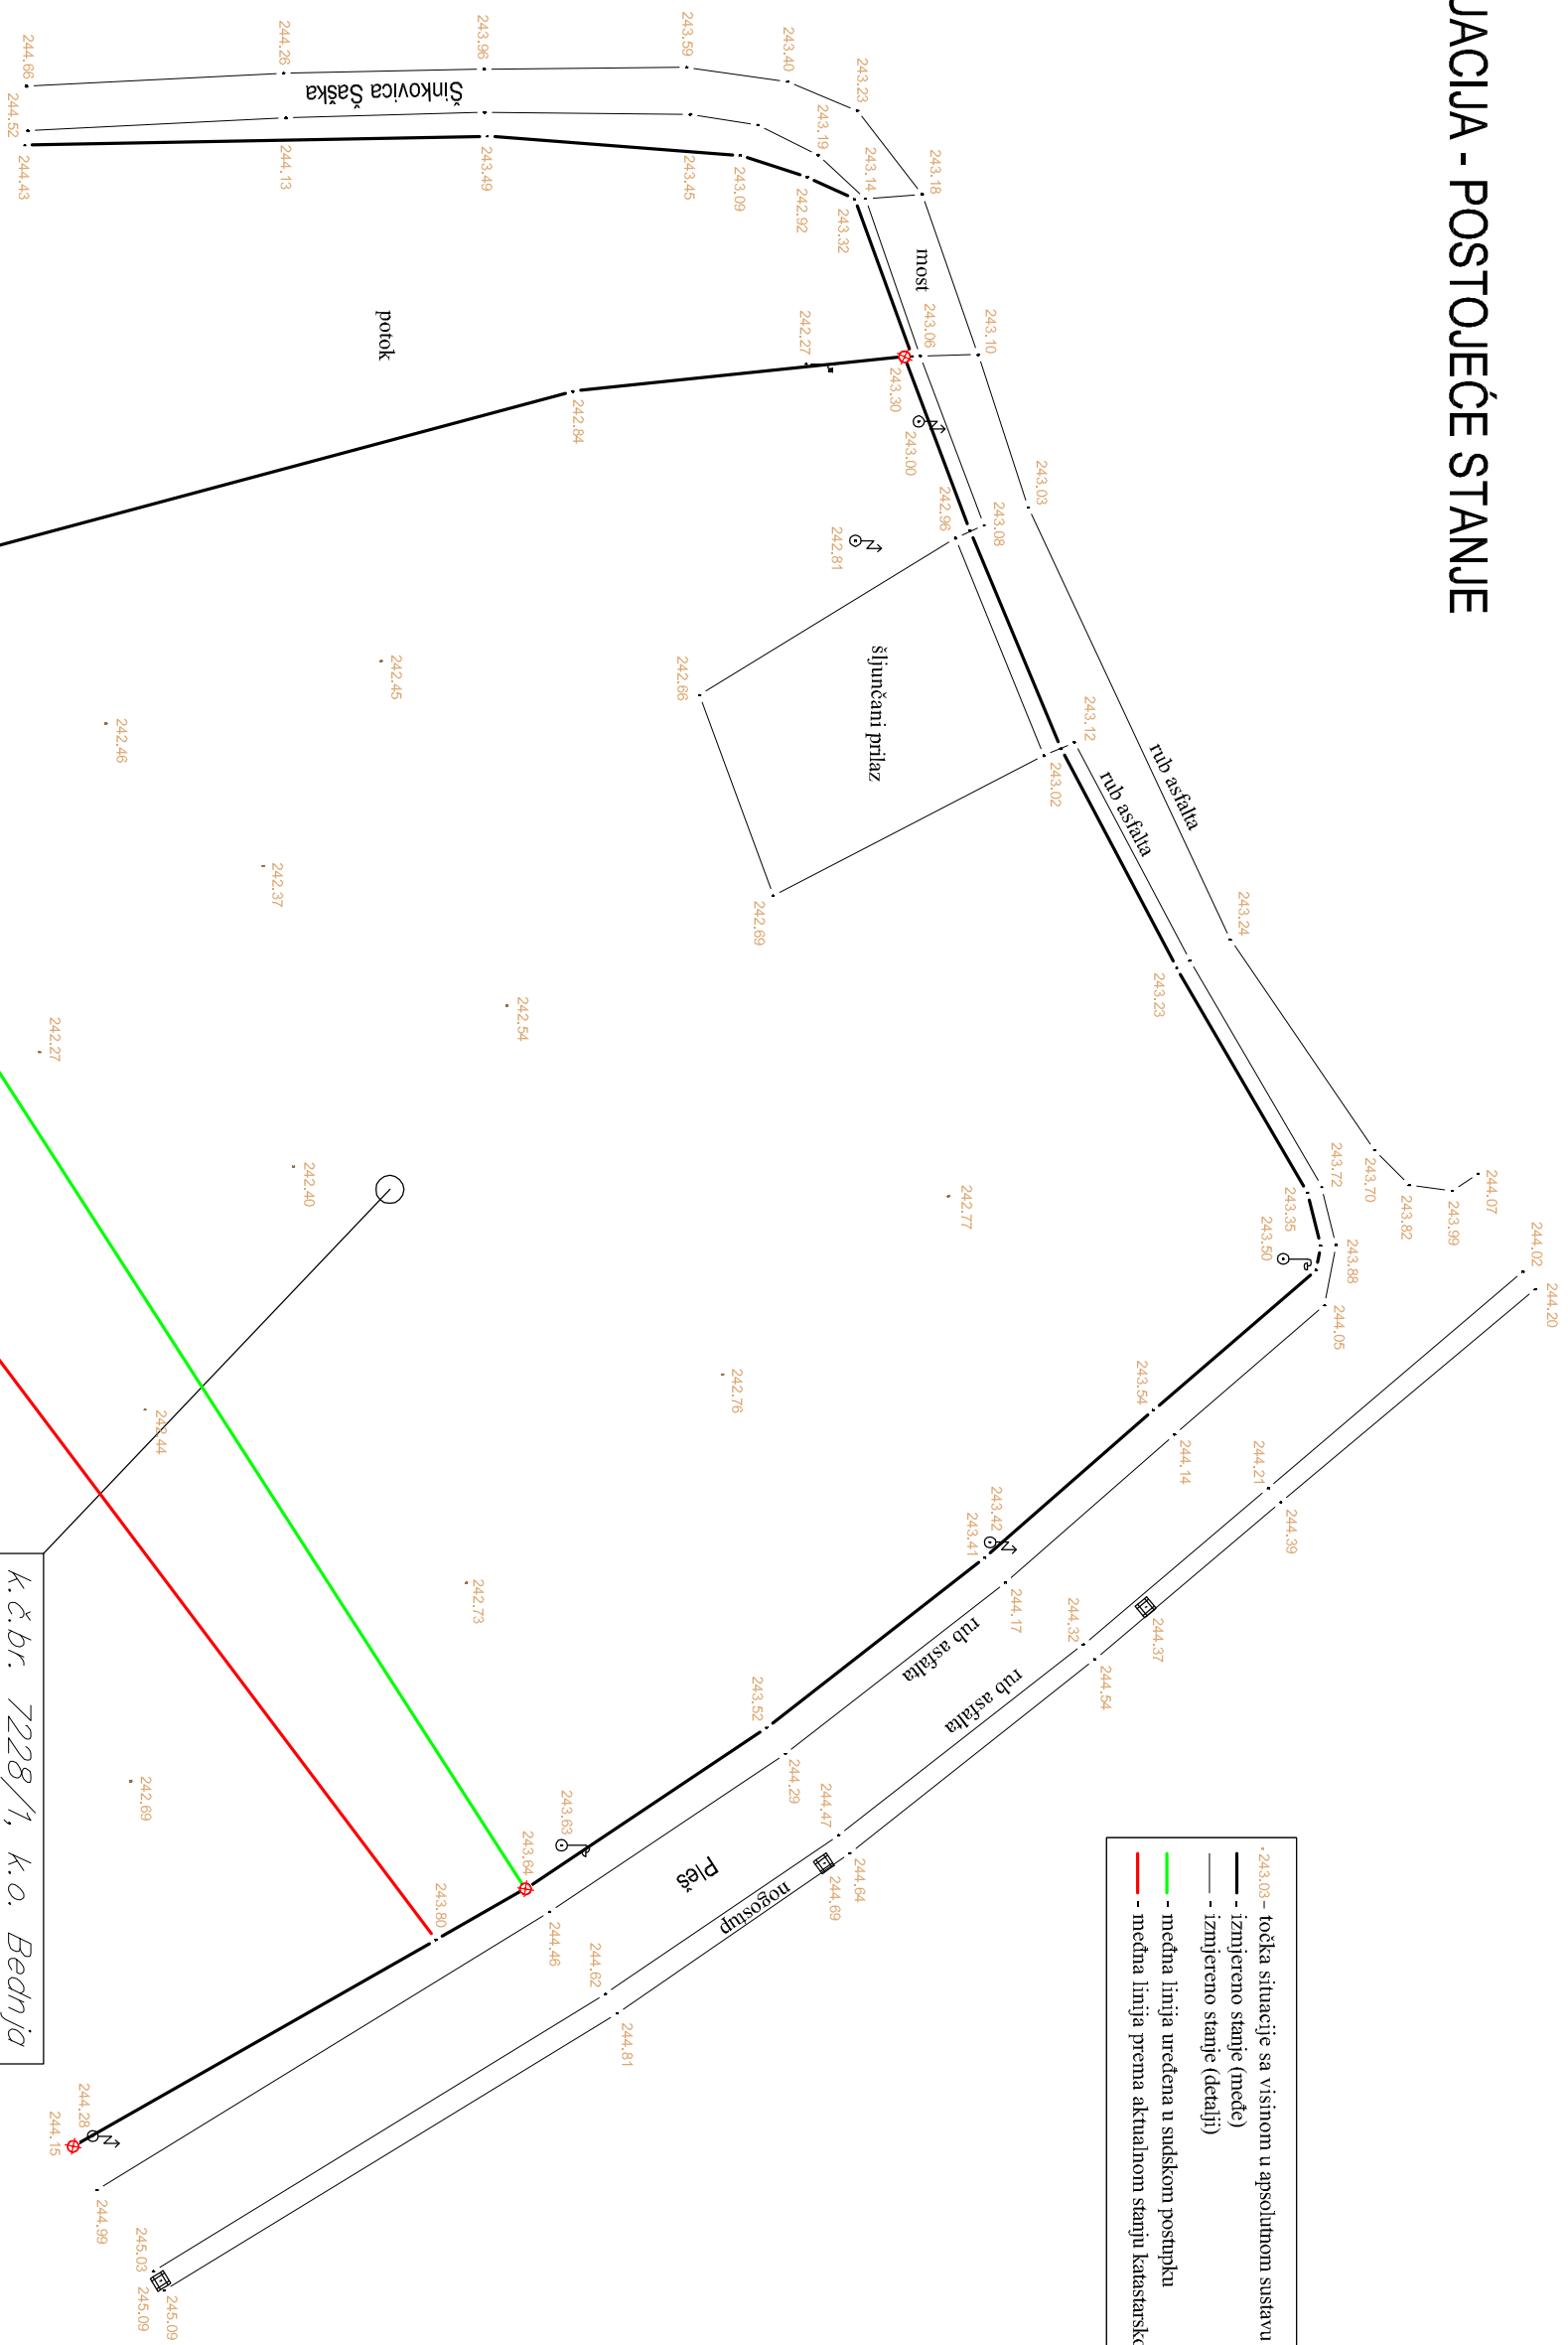

k. č. br. 7228/1, k. o. Bednja

<p>ZELENA GRADNJA ZELENA GRADNJA d.o.o. za građeljstvo, trgovinu i proizvodnju, Koprivnička b5, 42000 Varaždin OIB:65915477681 www.zelena-gradnja.hr</p>		<p>Investitor OPĆINA BEDNJA, Trg Sv. Marije 26, Bednja</p>		<p>Glavni projektant Roman Horvat dipl. ing. arh.</p>		
<p>Gradjevina IZGRADNJA KLUPSKIH PROSTORIJA</p>		<p>Projektant Roman Horvat dipl. ing. arh.</p>				
<p>Revizija br. Opis Datum</p>		<p>Vrsta i naziv projekta</p>		<p>Suradnik</p>		
1			<p>IDEJNI PROJEKT</p>	Zajed. oznaka proj.	Format	Datum
2				PR 18-27-V	A3	09.2018.
3				Broj T.D.	Mjerilo	Oznaka nacrt
4				18-27-V	1:500	1.1
<p>Sadržaj</p>		<p>SITUACIJA - POSTOJEĆE STANJE</p>				


SITUACIJA - NOVOPROJEKTIRANO

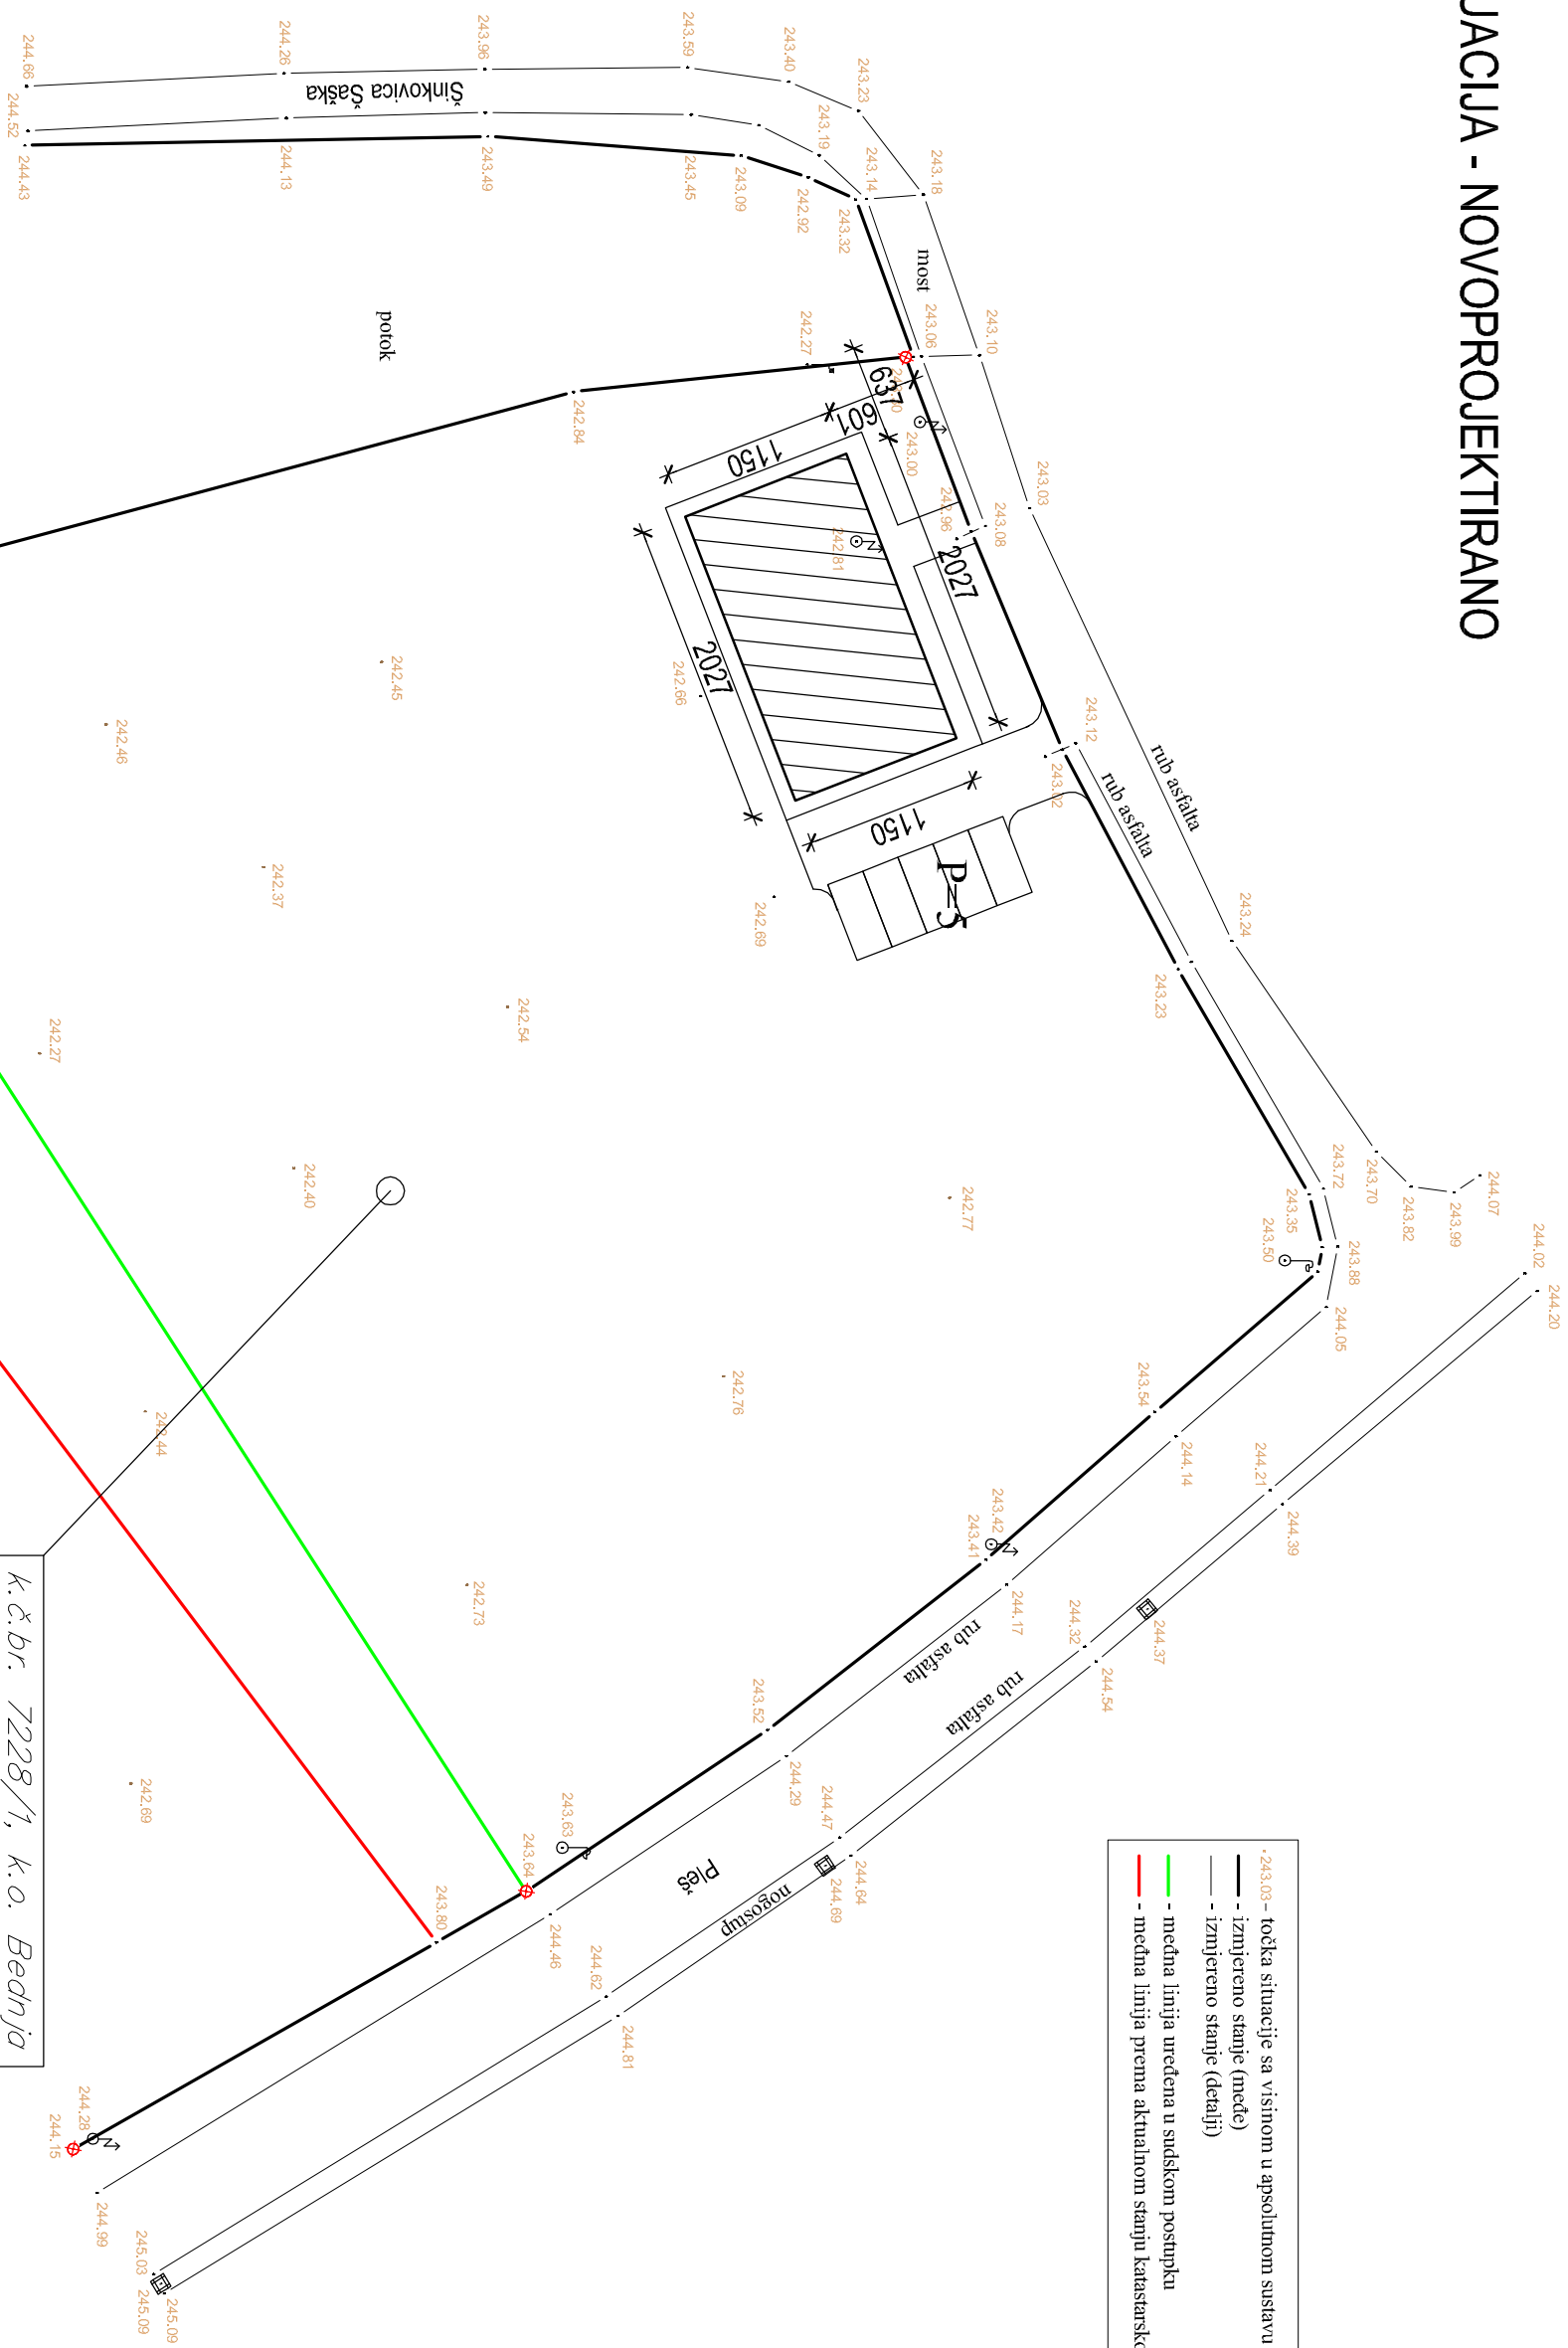


k. č. br. 7228/1, k.o. Bednja


<p>ZELENA GRADNJA ZELENA GRADNJA d.o.o. za građeljstvo, trgovinu i proizvodnju, Koprivnička b5, 42000 Varaždin OIB:65915477681 www.zelena-gradnja.hr</p>		<p>Investitor OPĆINA BEDNJA, Trg Sv. Marije 26, Bednja</p>		<p>Glavni projektant Roman Horvat dipl. ing. arh.</p>																	
<p>Gradjevina IZGRADNJA KLUPSKIH PROSTORIJA</p>		<p>Projektant Roman Horvat dipl. ing. arh.</p>																			
<p>Revizija br.</p> <table border="1"> <tr><td>1</td><td></td><td></td><td></td></tr> <tr><td>2</td><td></td><td></td><td></td></tr> <tr><td>3</td><td></td><td></td><td></td></tr> <tr><td>4</td><td></td><td></td><td></td></tr> </table>		1				2				3				4				<p>Opis</p>		<p>Datum</p>	
1																					
2																					
3																					
4																					
<p>Revizija br.</p>		<p>Opis</p>		<p>Datum</p>																	
<p>1</p>		<p>Opis</p>		<p>Datum</p>																	
<p>2</p>		<p>Opis</p>		<p>Datum</p>																	
<p>3</p>		<p>Opis</p>		<p>Datum</p>																	
<p>4</p>		<p>Opis</p>		<p>Datum</p>																	
<p>Vrsta i naziv projekta</p>		<p>Sadržaj</p>		<p>Broj i T.D.</p>																	
<p>IDEJNI PROJEKT</p>		<p>SITUACIJA - NOVOPROJEKTIRANO</p>		<p>18-27-V</p>																	
<p>Suradnik</p>		<p>Mjerilo</p>		<p>Oznaka nacrt</p>																	
<p>PR 18-27-V</p>		<p>1:500</p>		<p>1.2</p>																	
<p>09.2018.</p>		<p>1:500</p>		<p>1.2</p>																	

TLOCRT PRIZEMLJA

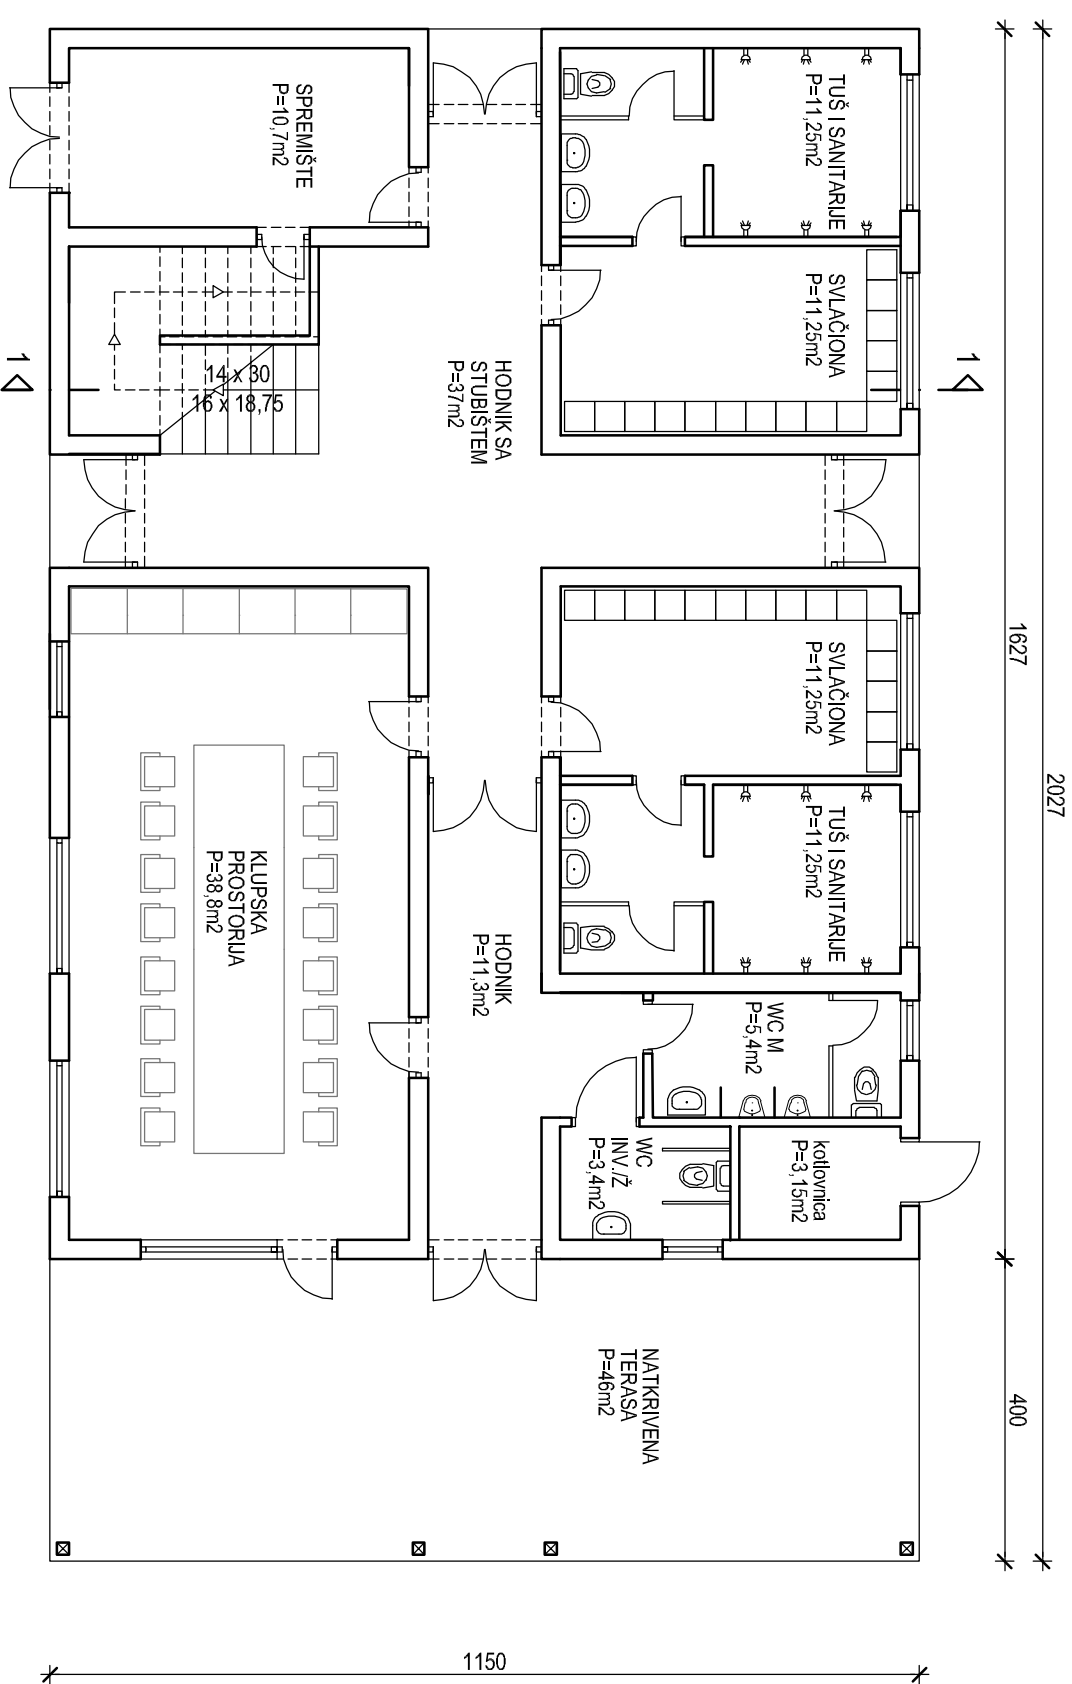


PRESJEK 1-1

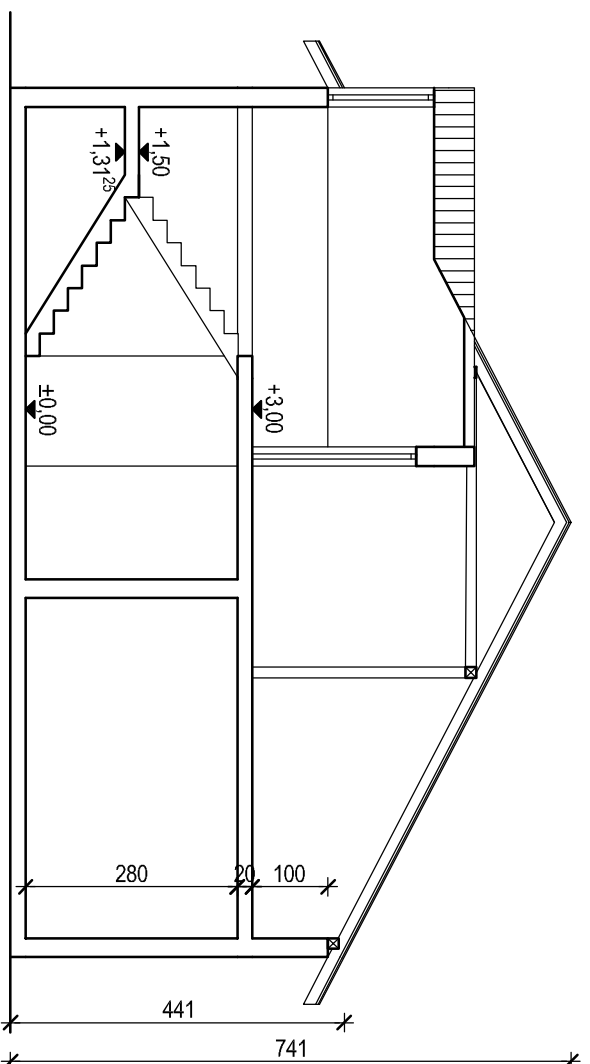


 <p>ZELENA GRADNJA ZELENA GRADNJA d.o.o. za građevinsko, trgovačko i proizvodnju, Koprivnička b.š. 42000 Varaždin OIB:66915477681 www.zelena-gradnja.hr</p>		<p>Investitor OPĆINA BEDNJA, Trg Sv. Marije 26, Bednja</p>		<p>Glavni projektant Roman Horvat dipl. ing. arh.</p>	
<p>Gradjevina IZGRADNJA KLUPSKIH PROSTORIJA</p>		<p>Vrsta i naziv projekta IDEJNI PROJEKT</p>		<p>Projektant Roman Horvat dipl. ing. arh.</p>	
<p>Revizija br. Opis Datum</p>		<p>Suradnik</p>		<p>Zajed. oznaka proj. PR 18-27-V</p>	
<p>1</p>		<p>2</p>		<p>Format A3</p>	
<p>3</p>		<p>4</p>		<p>Datum 07.2018.</p>	
<p>Sadržaj TLOCRT PRIZEMLJA I PRESJEK 1-1</p>		<p>Broj T.D. 18-27-V</p>		<p>Mjerilo 1:100</p>	
				<p>Oznaka nacrt 1.3</p>	




PROČELJE SJEVER

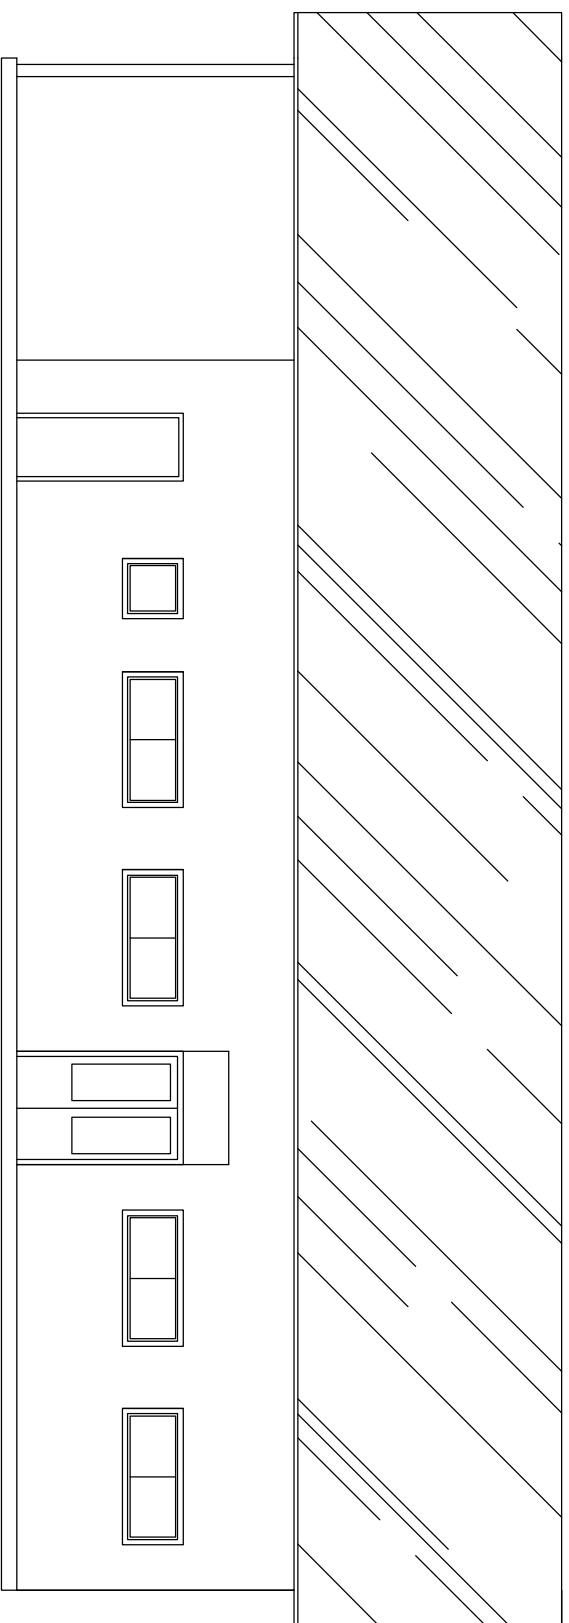


PROČELJE ISTOK

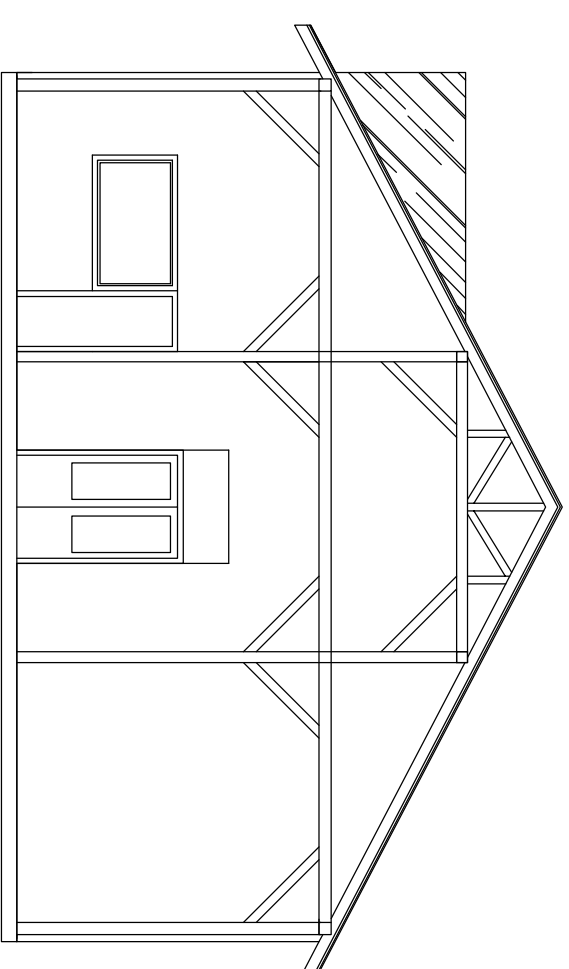

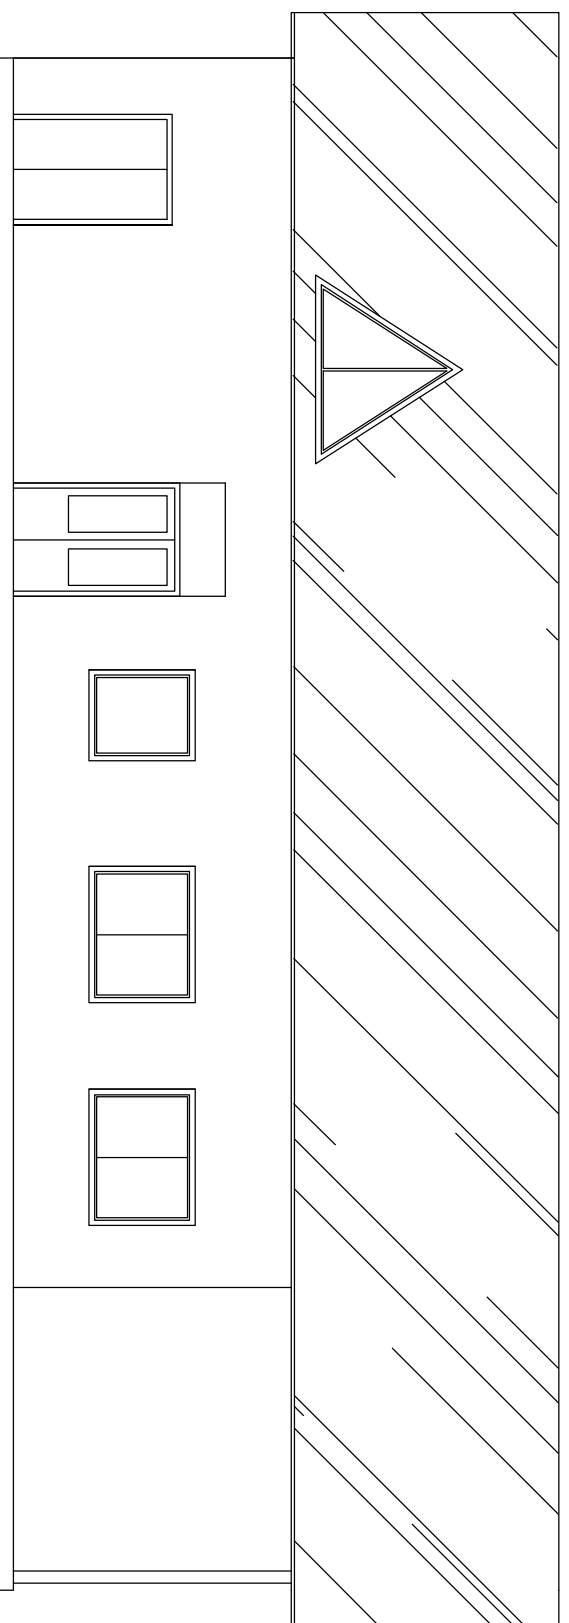

PROČELJE JUG

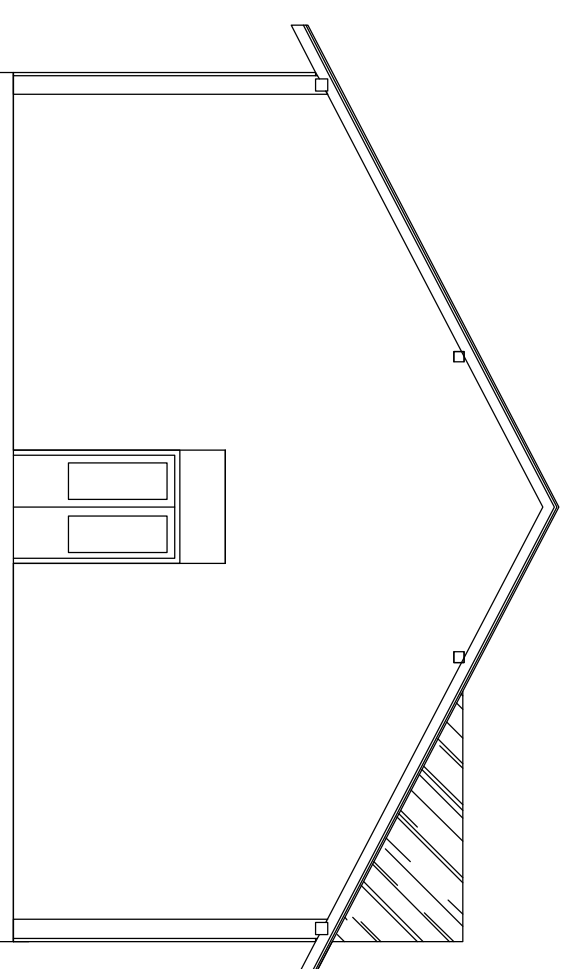

PROČELJE ZAPAD



 ZELENA GRADNJA ZELENA GRADNJA d.o.o. za građevinsko, trgovinu i proizvodnju, Koprivnička bld. 42000 Varaždin OIB:66915477681 www.zelena-gradnja.hr		Investitor OPĆINA BEDNJA, Trg Sv. Marije 26, Bednja		Glavni projektant Roman Horvat dipl. ing. arh.	
Gradivina IZGRADNJA KLUPSKIH PROSTORIJA		Projektant Roman Horvat dipl. ing. arh.			
Vrsta i naziv projekta IDEJNI PROJEKT		Suradnik		Zajed. oznaka proj. PR 18-27-V	
Revizija br. Opis Datum		Sadržaj		Format	
1 2 3 4		PROČELJA		A3	
				Datum 07.2018.	
				Oznaka nacrt 1.3	
				Mjerilo 1:100	
				Broj T.D. 18-27-V	